


LOKASI CADANGAN UBAHSUAI

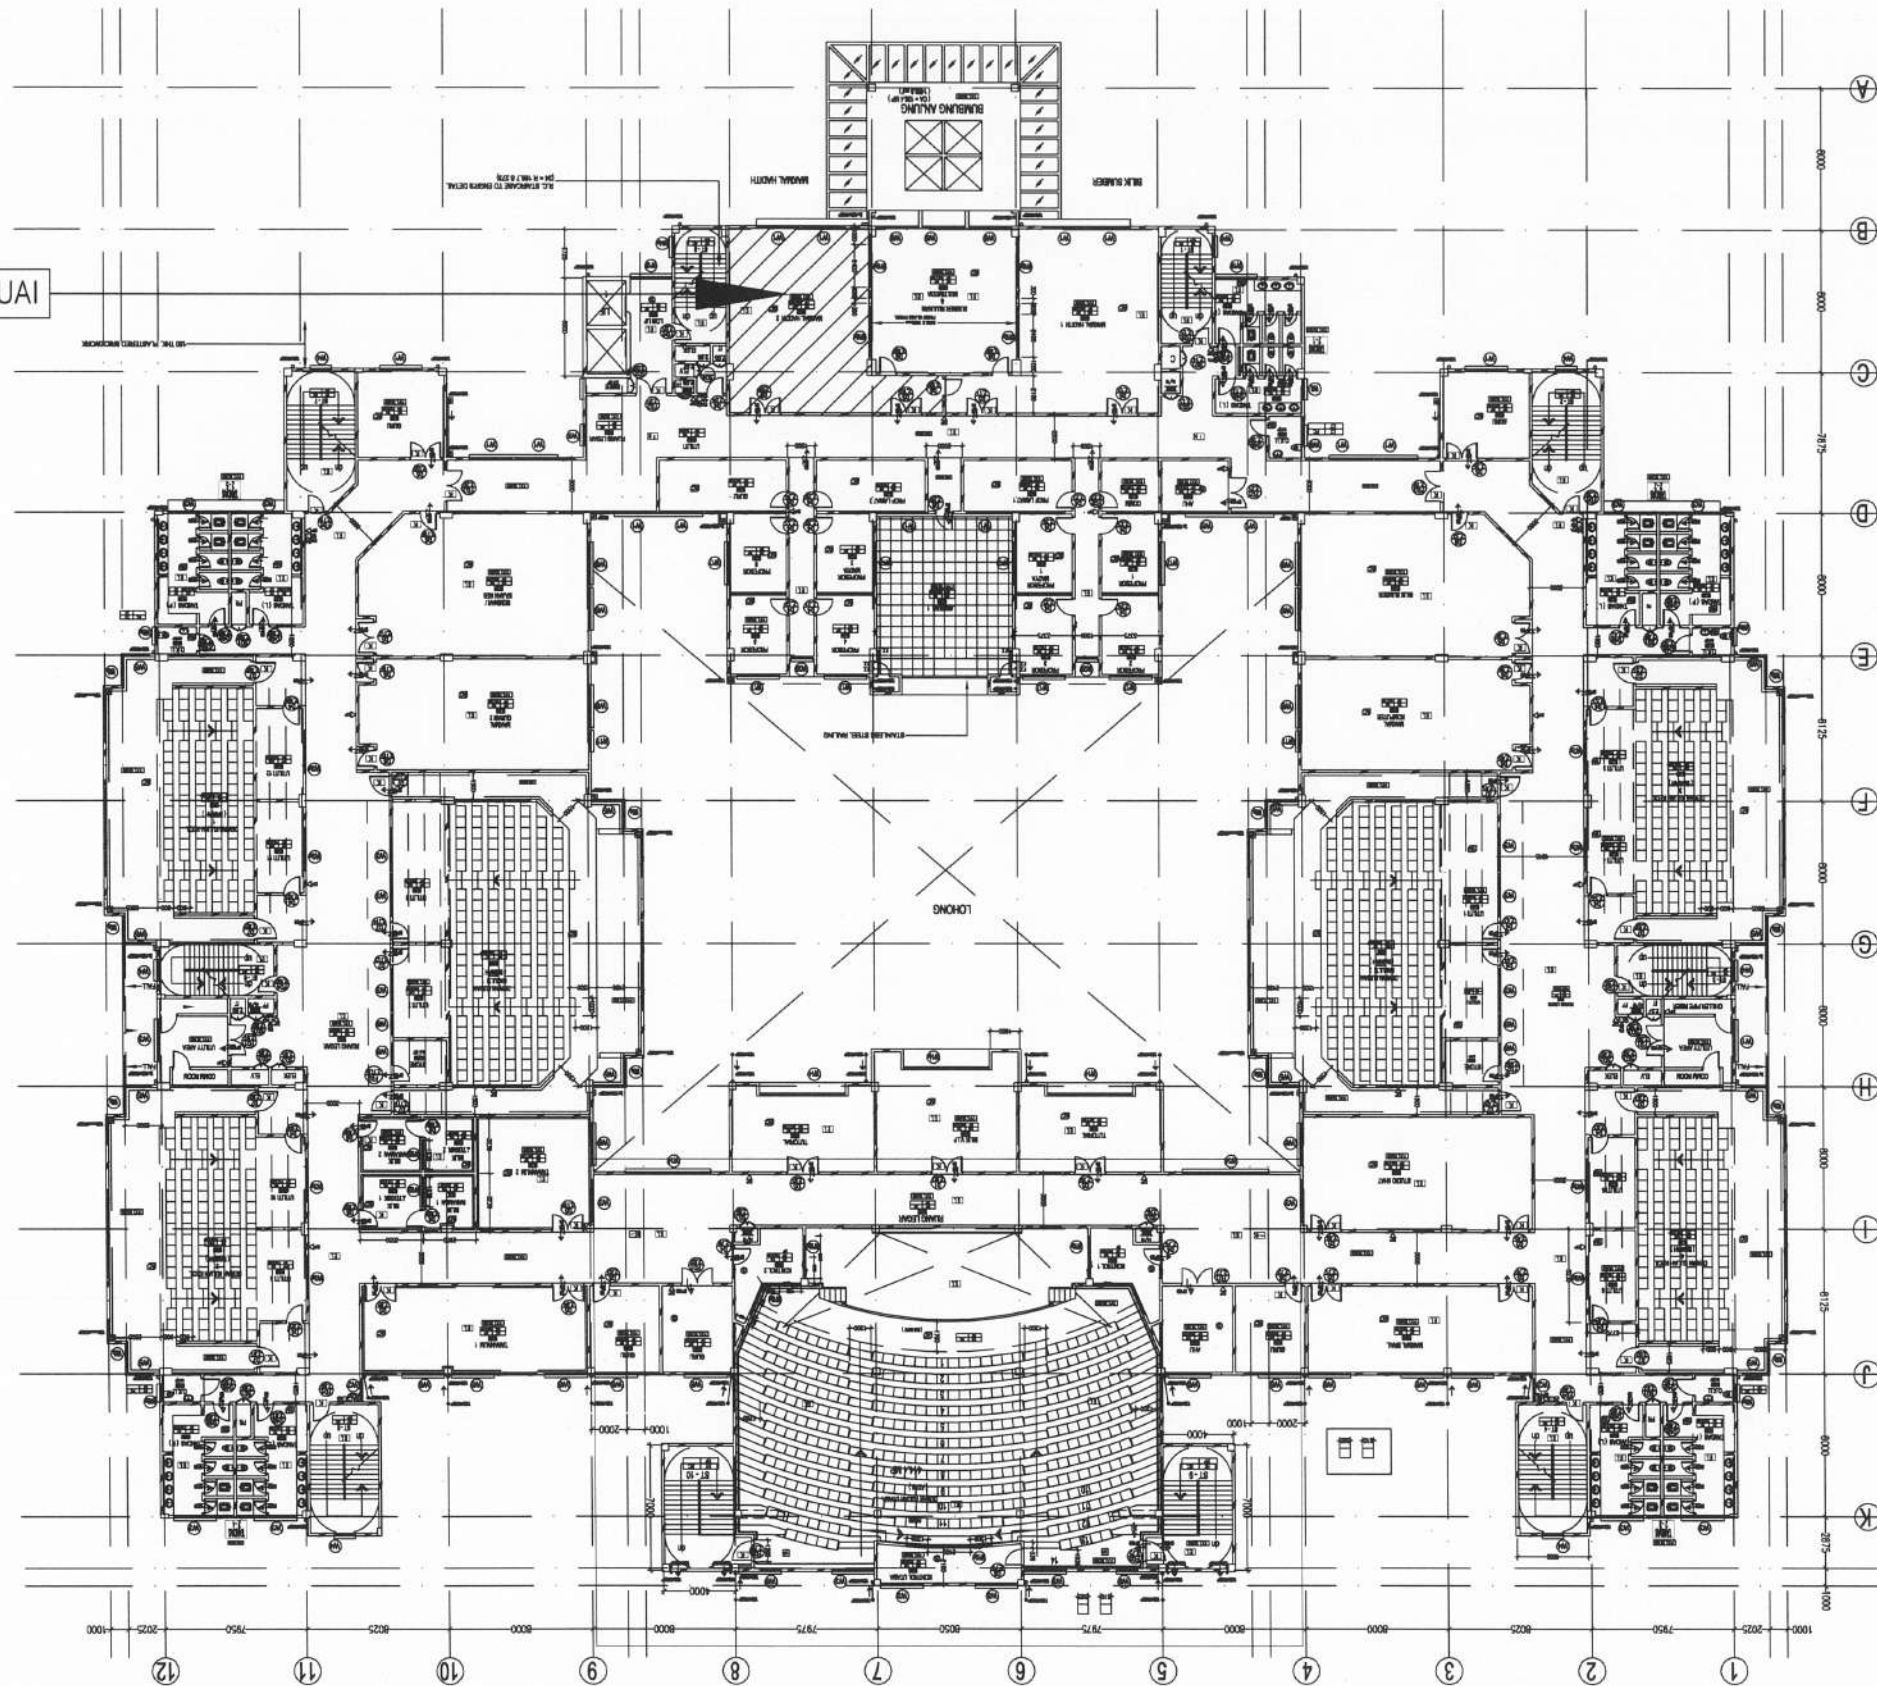

LUKISAN SEBUTHARGA

TAJUK PROJEK :
KERJA-KERJA PENGUBAHSUAIAN BANGUNAN SEDIADA
BAGI PENEMPATAN "LEARNING SPACE" DI UNIVERSITI
SAINS ISLAM MALAYSIA,
BANDAR BARU NILAI,
NEGERI SEMBILAN DARUL KHUSUS

TAJUK LUKISAN :
BANGUNAN F.P.Q.S - MAKMAL HADIS (PAKEJ C)
- PELAN LOKASI CADANGAN UBAHSUAI (ARAS 2)


SKALA LUKISAN :
N.T.S

DILUKIS : M.A.M.A

DISEMAK : KETUA-KETUA UNIT JPPF,USIM

TARIKH : SEPTEMBER 2021

NO. LUKISAN : USIM/SLC/FPQS-HADIS/01

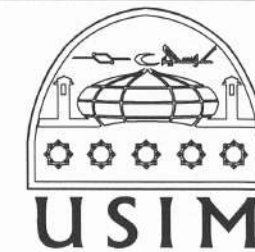





PENGARAH PEMBANGUNAN:

.....
JABATAN PEMBANGUNAN DAN PENGURUSAN FASILITI
UNIVERSITI SAINS ISLAM MALAYSIA,
BANDAR BARU NILAI, 71800 NILAI,
NEGERI SEMBILAN DARUL KHUSUS

LEGEND :

FLOOR	CEILING
WALL	AREA








WALL


-  CERAMIC TILES
-  PLASTER & PAINT
-  CEMENT BOARD PARTITION
-  ACOUSTIC PANEL

FLOOR

-  CEMENT RENDER
-  TIMBER BOARDING
-  HOMOGENEOUS TILES
-  CERAMIC TILES
-  TARMAC
-  CARPET

CEILING

-  PLASTER & PAINT
-  MINERAL FIBRE
-  SCIM COAT
-  PLASTER GLASS
-  FIBRE CEMENT
-  METAL CEILING
-  CEMENT BOARD

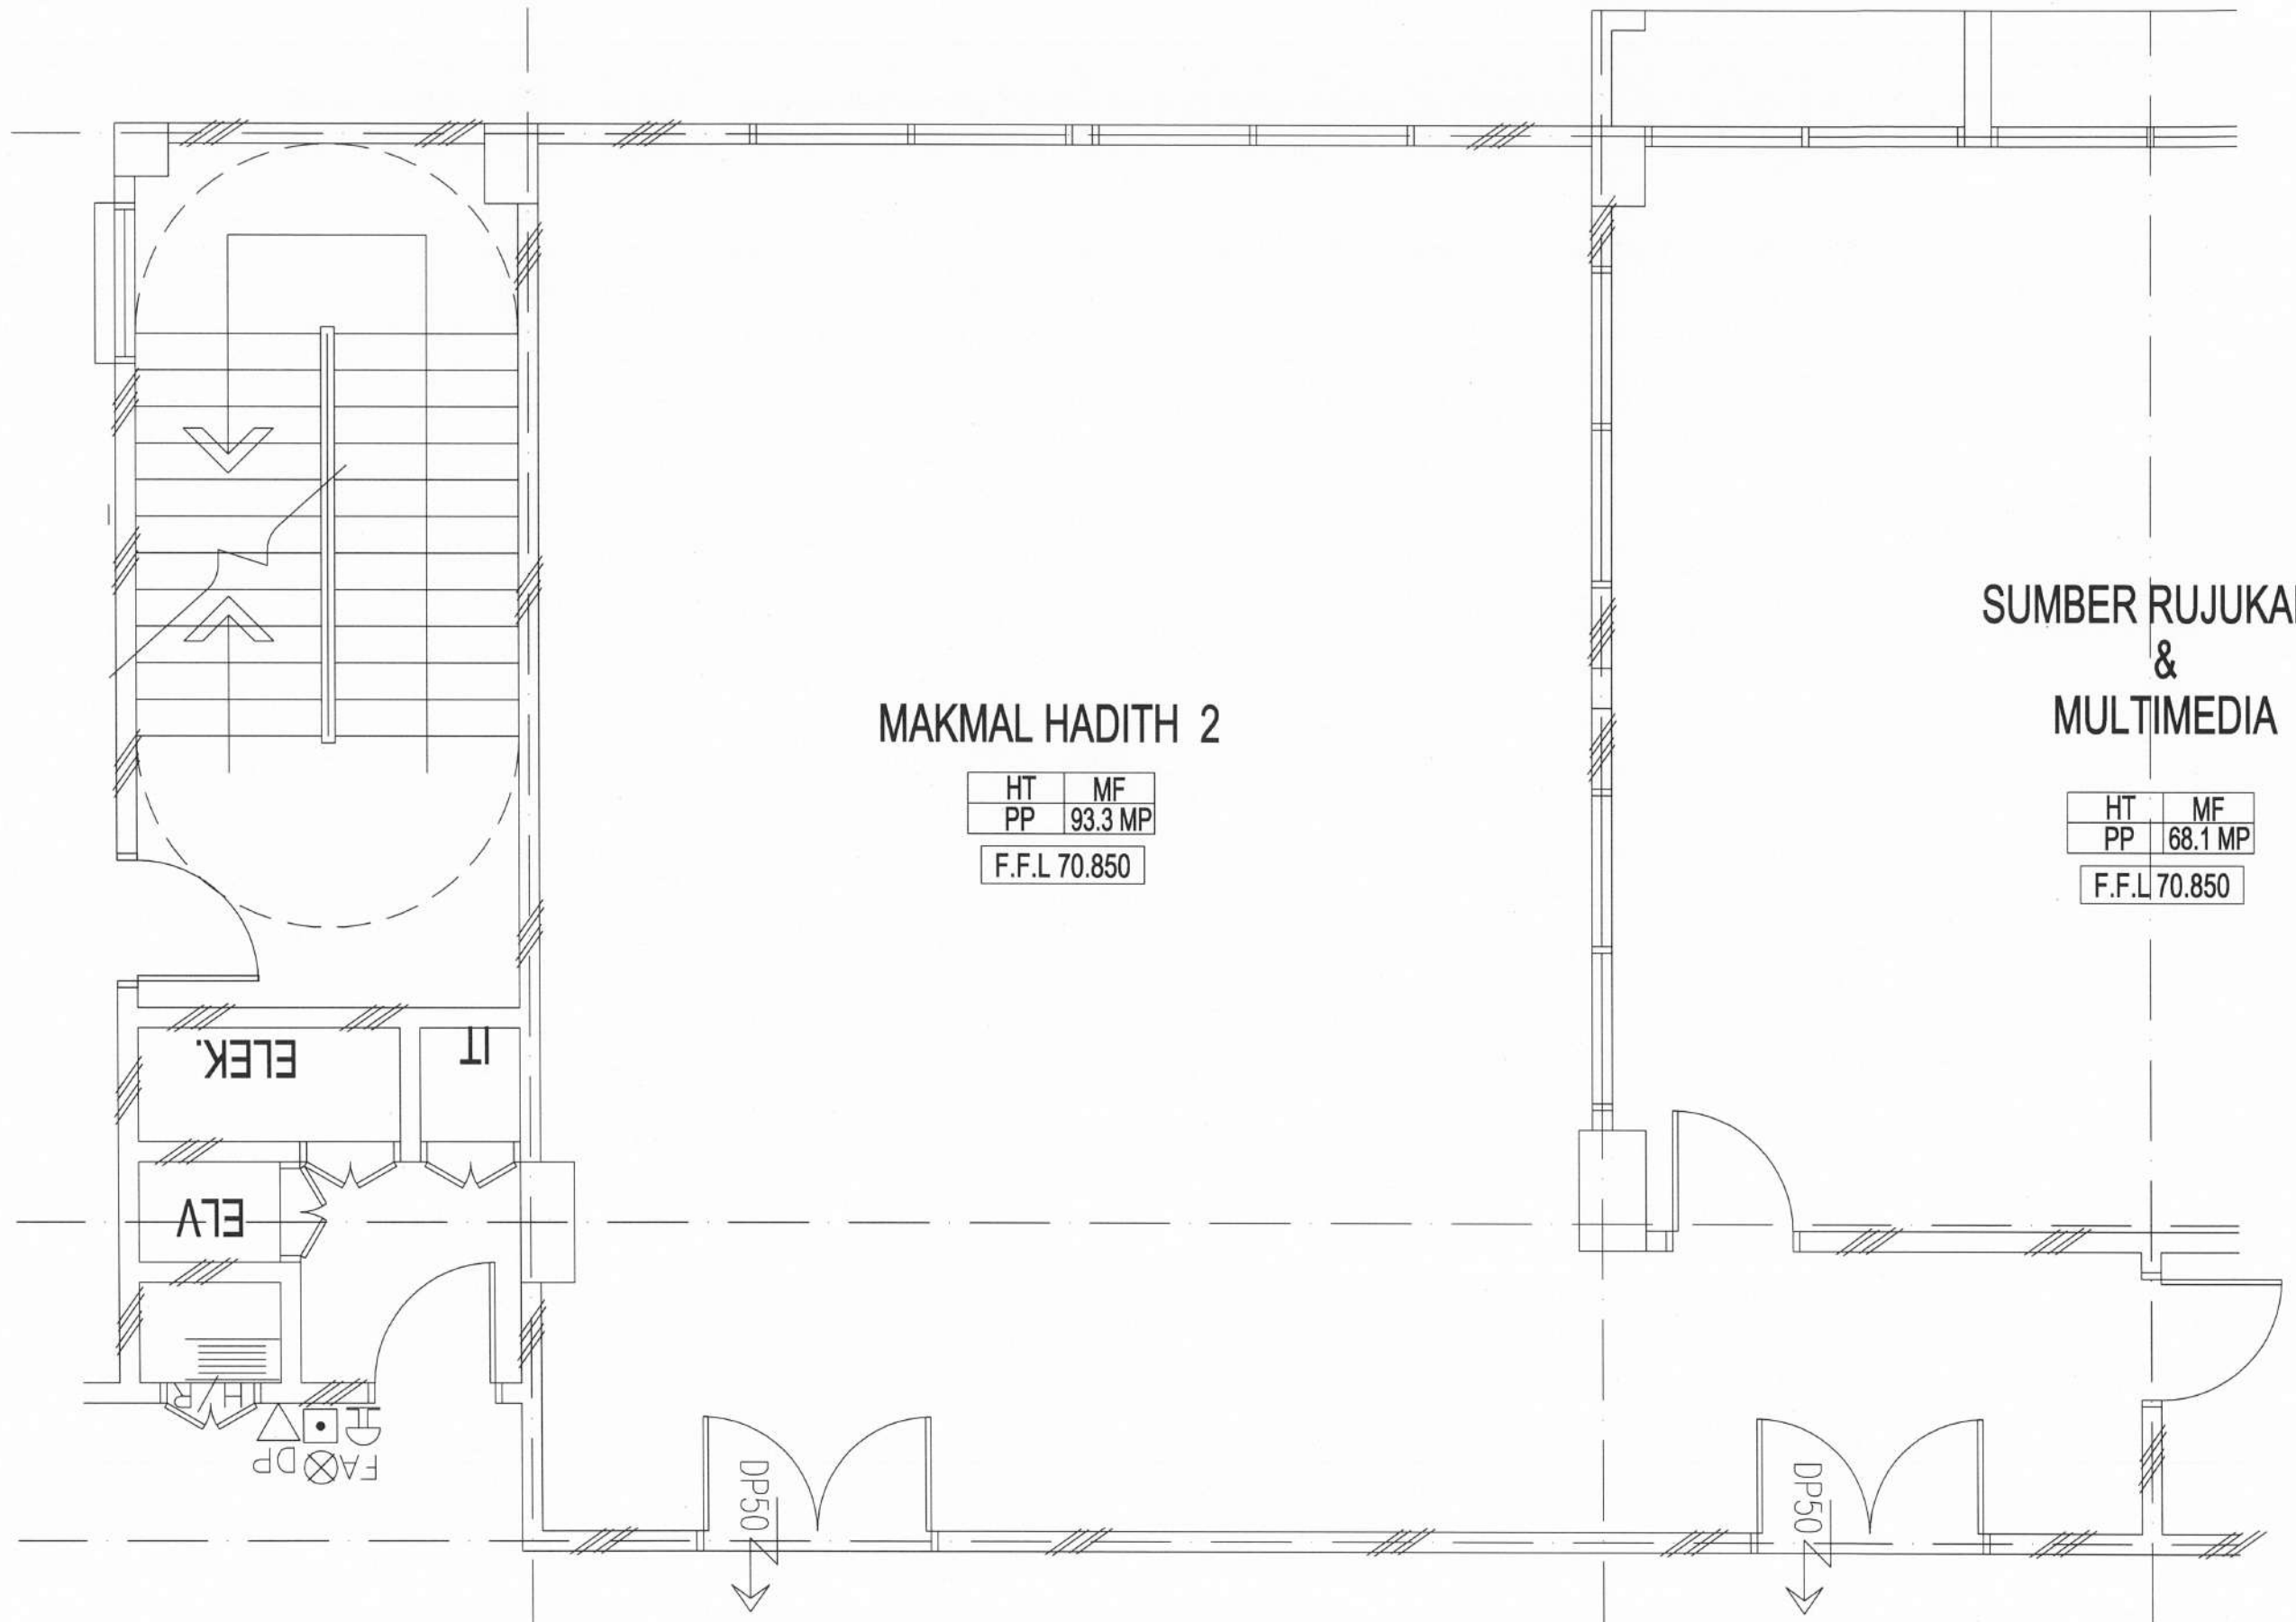

LUKISAN SEBUTHARGA

TAJUK PROJEK :
KERJA-KERJA PENGUBAHSUAIAN BANGUNAN SEDIADA
BAGI PENEMPATAN "LEARNING SPACE" DI UNIVERSITI
SAINS ISLAM MALAYSIA,
BANDAR BARU NILAI,
NEGERI SEMBILAN DARUL KHUSUS

TAJUK LUKISAN :
BANGUNAN F.P.Q.S - MAKMAL HADIS (PAKEJ C)
- PELAN SEDIADA


SKALA LUKISAN :
1 : 50

DILUKIS : M.A.M.A

DISEMAK : KETUA-KETUA UNIT JPPF,USIM


TARIKH : SEPTEMBER 2021

NO. LUKISAN : USIM/SLC/FPQS-HADIS/02

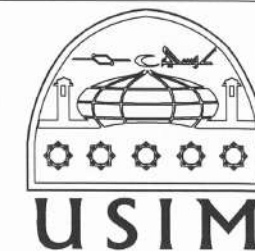

PENGARAH PEMBANGUNAN:

JABATAN PEMBANGUNAN DAN PENGURUSAN FASILITI
UNIVERSITI SAINS ISLAM MALAYSIA,
BANDAR BARU NILAI, 71800 NILAI,
NEGERI SEMBILAN DARUL KHUSUS

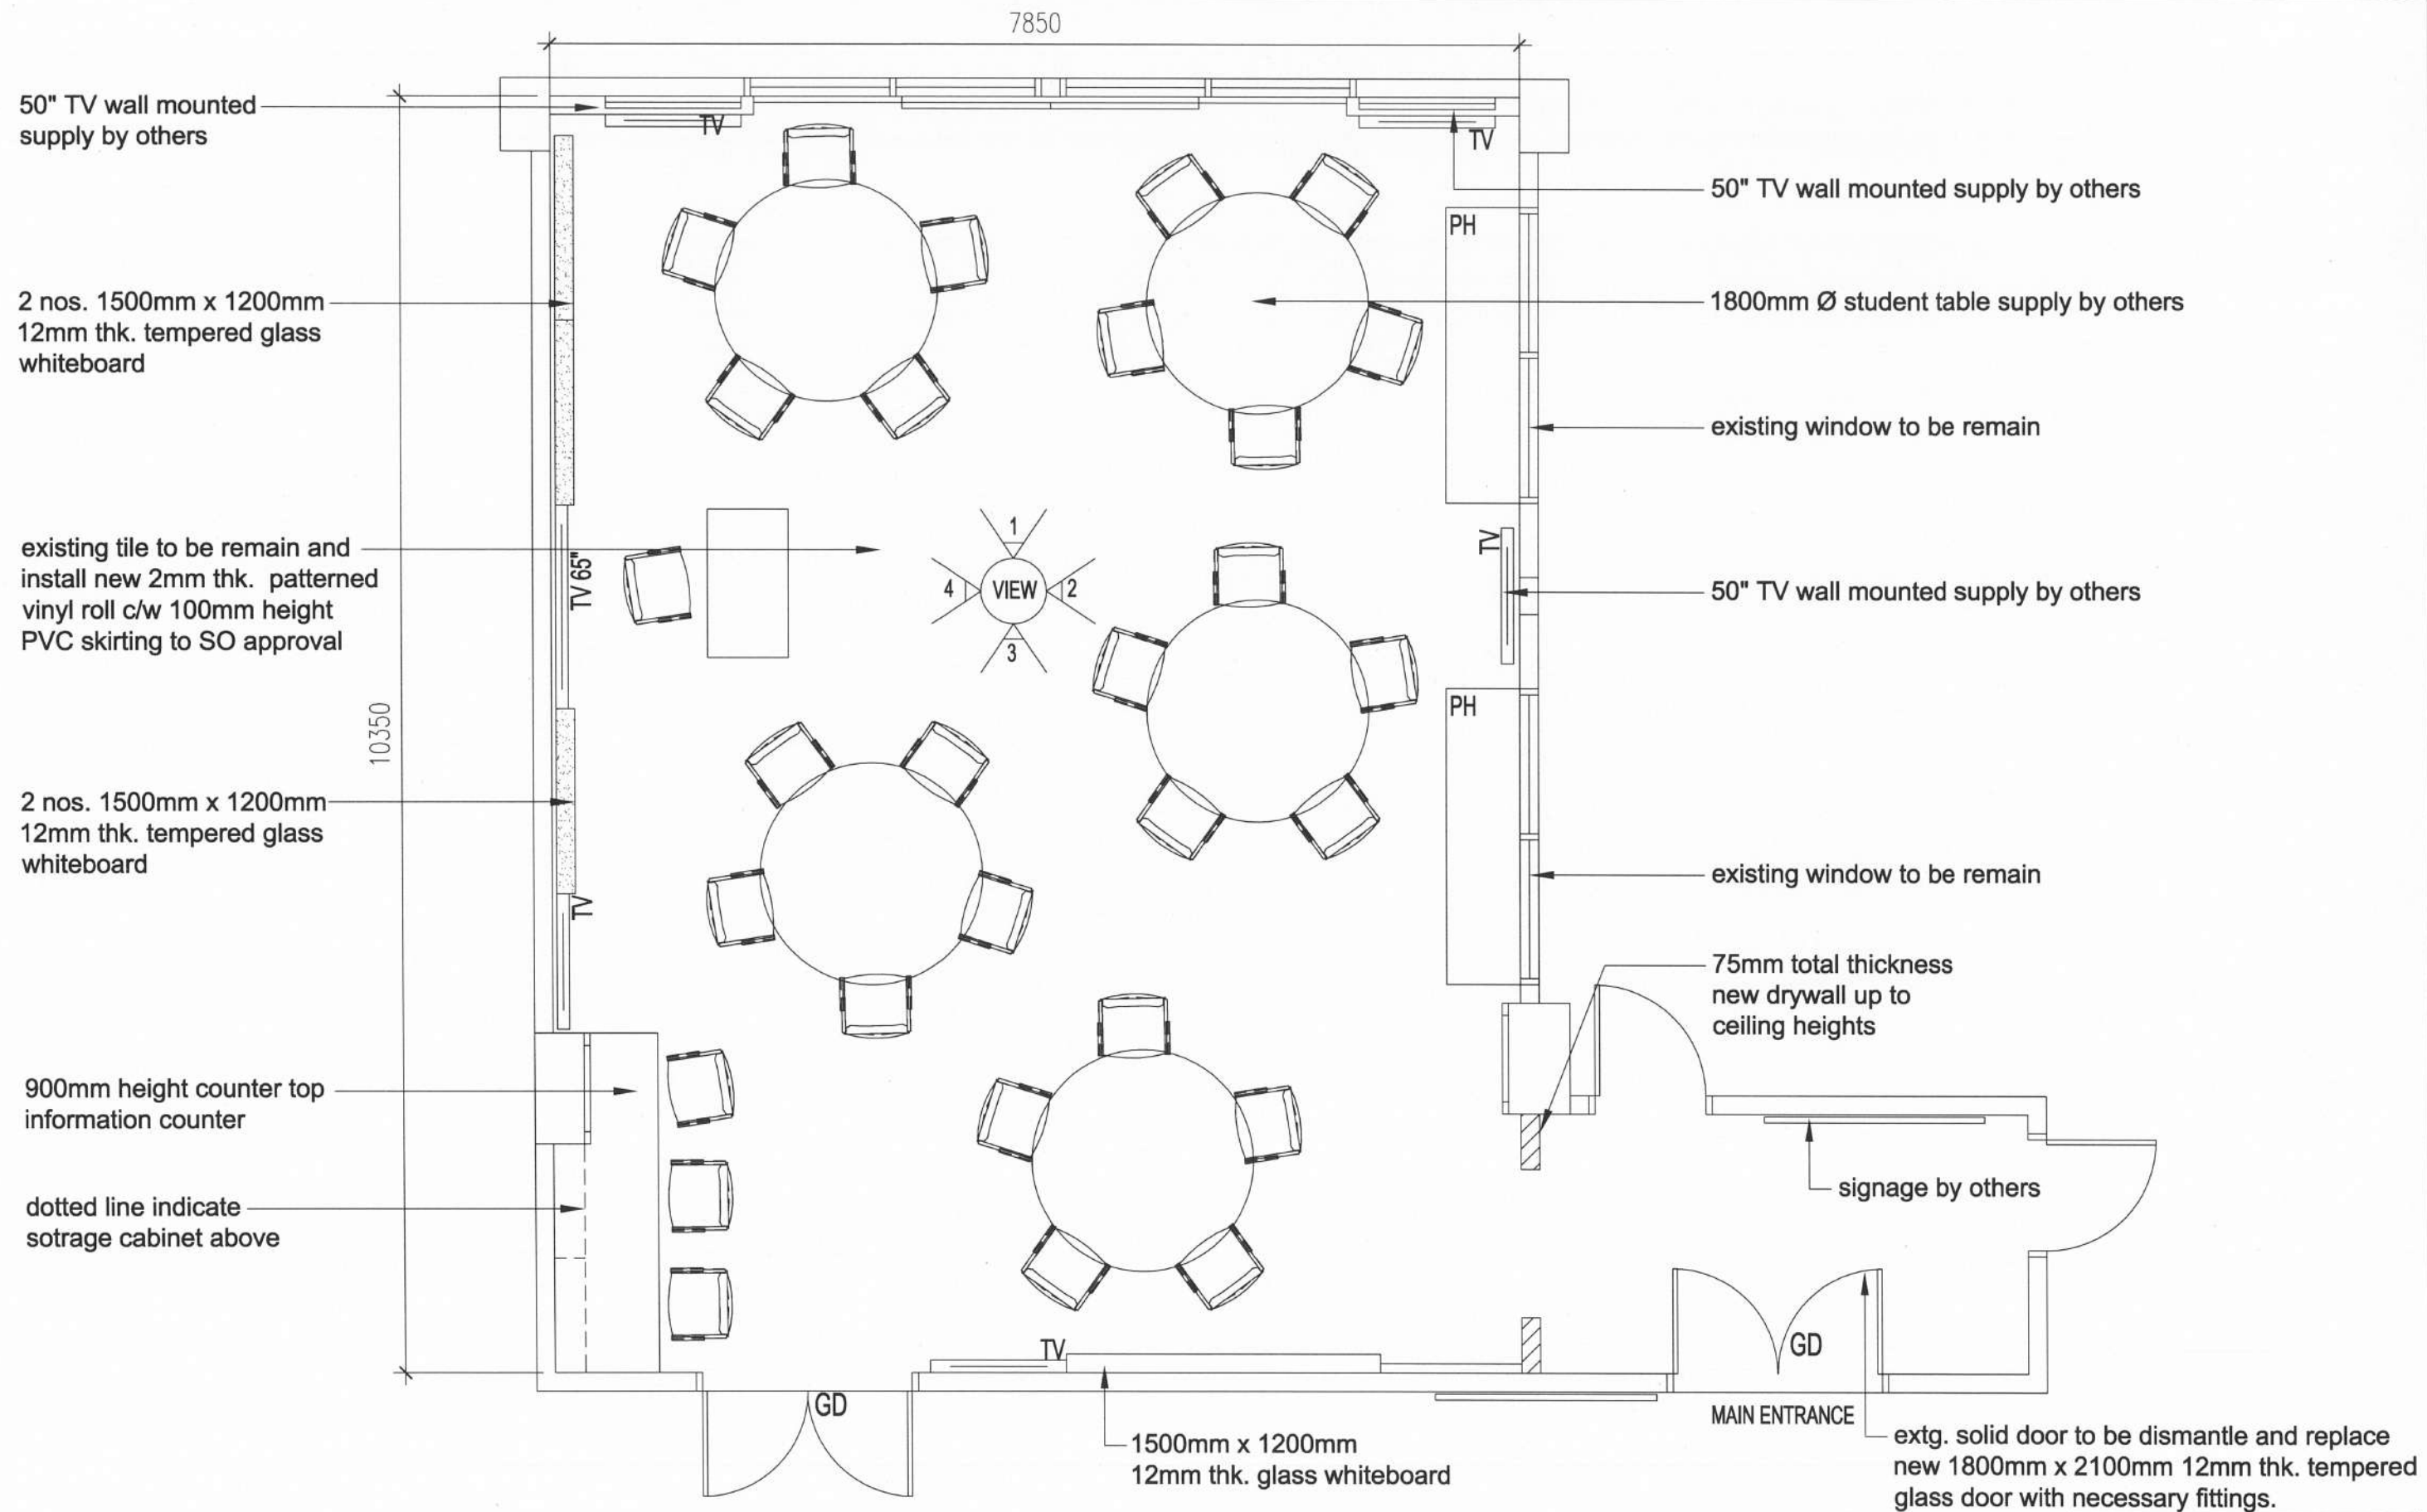

LUKISAN SEBUTHARGA

TAJUK PROJEK :
 KERJA-KERJA PENGUBAHSUAIAN BANGUNAN SEDIADA
 BAGI PENEMPATAN "LEARNING SPACE" DI UNIVERSITI
 SAINS ISLAM MALAYSIA,
 BANDAR BARU NILAI,
 NEGERI SEMBILAN DARUL KHUSUS

TAJUK LUKISAN :
 BANGUNAN F.P.Q.S - MAKMAL HADIS (PAKEJ C)
 - PELAN UBAHSUAI

SKALA LUKISAN :
 1 : 50


DILUKIS : M.A.M.A
DISEMAK : KETUA-KETUA UNIT JPPF,USIM
TARIKH : SEPTEMBER 2021
NO. LUKISAN : USIM/SLC/FPQS-HADIS/03



PENGARAH PEMBANGUNAN:

 JABATAN PEMBANGUNAN DAN PENGURUSAN FASILITI
 UNIVERSITI SAINS ISLAM MALAYSIA,
 BANDAR BARU NILAI, 71800 NILAI,
 NEGERI SEMBILAN DARUL KHUSUS


PANDANGAN 1

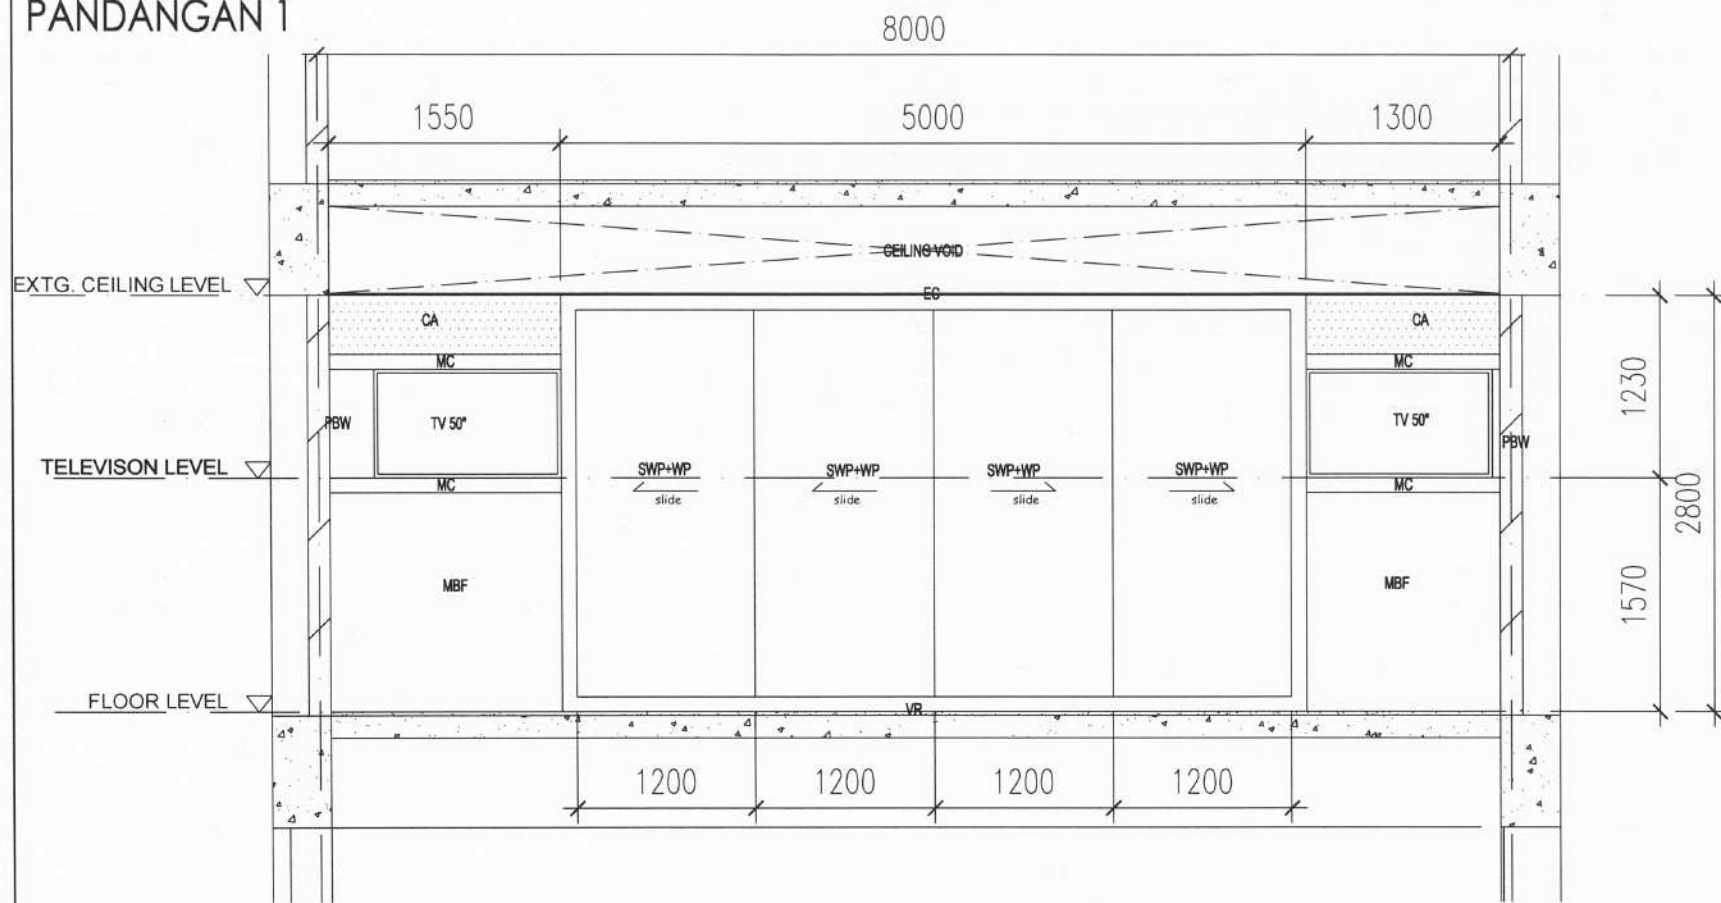

JADUAL KEMASAN:

KOD	SPESIFIKASI
TV 50"	50" TV wall mounted supply by others.
TV 65"	65" smartboard TV wall mounted supply by others.
EC	1200mm x 600mm x 12 mm thk. extg. suspended ceiling to be refurbish and repaint
CA	3mm thk. acrylic panel at 350mm height with calligraphy sticker write up all away panel to S.O approval
SWP+WP	50mm thk sliding nyatohply wall finished c/w wall paper to S.O approval.
MBF	75mm total thk nyatohply wall panel finished with melamine to S.O approval.
MC	150mm total thk nyatohply copping finished with melamine to S.O approval.
PBW	150mm thk. extg. wall to making good and finish with paint to S.O approval.
VR	2mm thk. patterned vinyl roll floor finished with 100mm height PVC skirting all around to S.O approval
EFW	12mm thk. extg. fixed window to be remain.
PH	2400mm x 900mm pigeon hole by others.
MFC	50mm thk nyatohply frame finished with melamine and calligraphy wall paper.
AT	75mm thk x 75mm GRC coping finish with paint to SO approvals.
FMWB	1500mm(W) x 1200mm(H) writing glassboard supply by others.
SC	950mm(W)X1200mm(L)X250mm(D) Nyatoh Ply finished with paint storage cabinet to installer detail by S.O Approval.
CT	600mm(W) x 2700mm(L) x 1100mm(H) x 100mm thk. Nyatoh Ply finished with paint counter top to installer detail by S.O Approval.
E&ITSC	875mm(W) x 1200mm(H) x 300mm(D) nyatoh ply finished with paint to installer detail by S.O approval.
GD	1800mm x 2400mm x 12mm double leave tempered glass door inclusive with necessary fittings to manufactures detail by S.O approval.

PANDANGAN 2

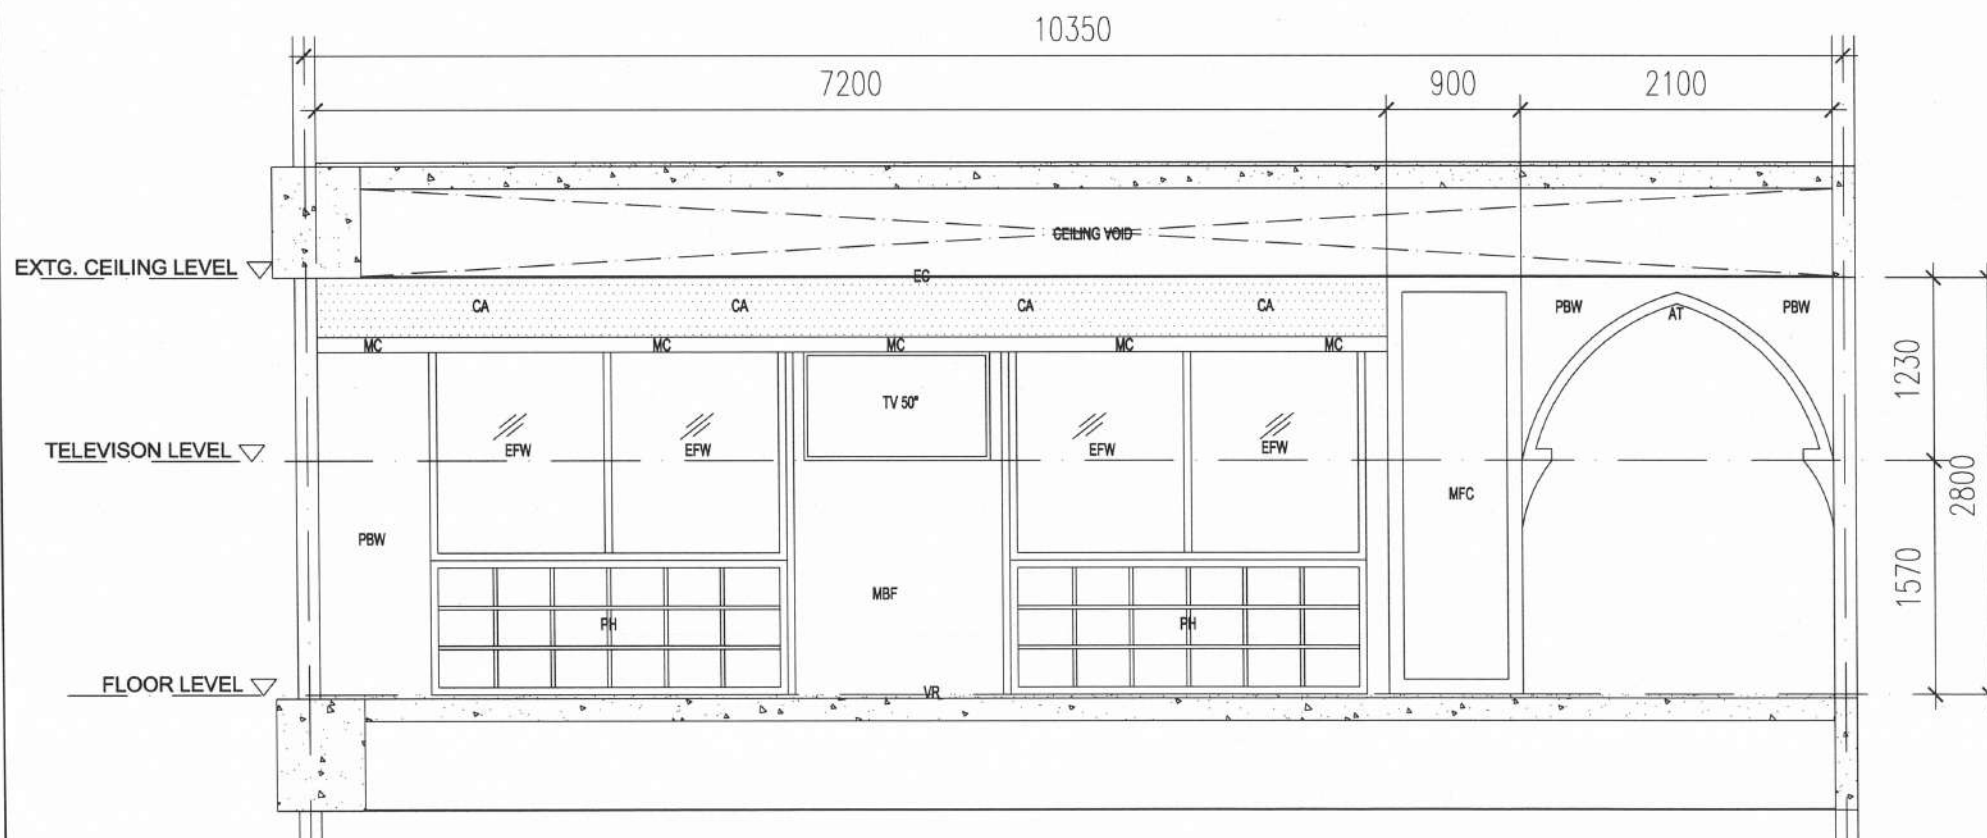

LUKISAN SEBUTHARGA

TAJUK PROJEK :
KERJA-KERJA PENGUBAHSUAIAN BANGUNAN SEDIADA
BAGI PENEMPATAN "LEARNING SPACE" DI UNIVERSITI
SAINS ISLAM MALAYSIA,
BANDAR BARU NILAI,
NEGERI SEMBILAN DARUL KHUSUS

TAJUK LUKISAN :
BANGUNAN F.P.Q.S - MAKMAL HADIS (PAKEJ C)
- PANDANGAN 1 & PANDANGAN 2


SKALA LUKISAN :
1 : 50

DILUKIS : M.A.M.A

DISEMAK : KETUA-KETUA UNIT JPPF,USIM

TARIKH : SEPTEMBER 2021


NO. LUKISAN : USIM/SLC/FPQS-HADIS/04

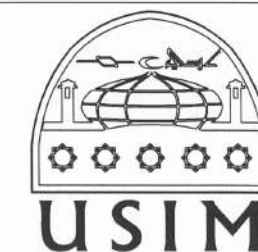

PENGARAH PEMBANGUNAN:

JABATAN PEMBANGUNAN DAN PENGURUSAN FASILITI
UNIVERSITI SAINS ISLAM MALAYSIA,
BANDAR BARU NILAI, 71800 NILAI,
NEGERI SEMBILAN DARUL KHUSUS


PANDANGAN 4

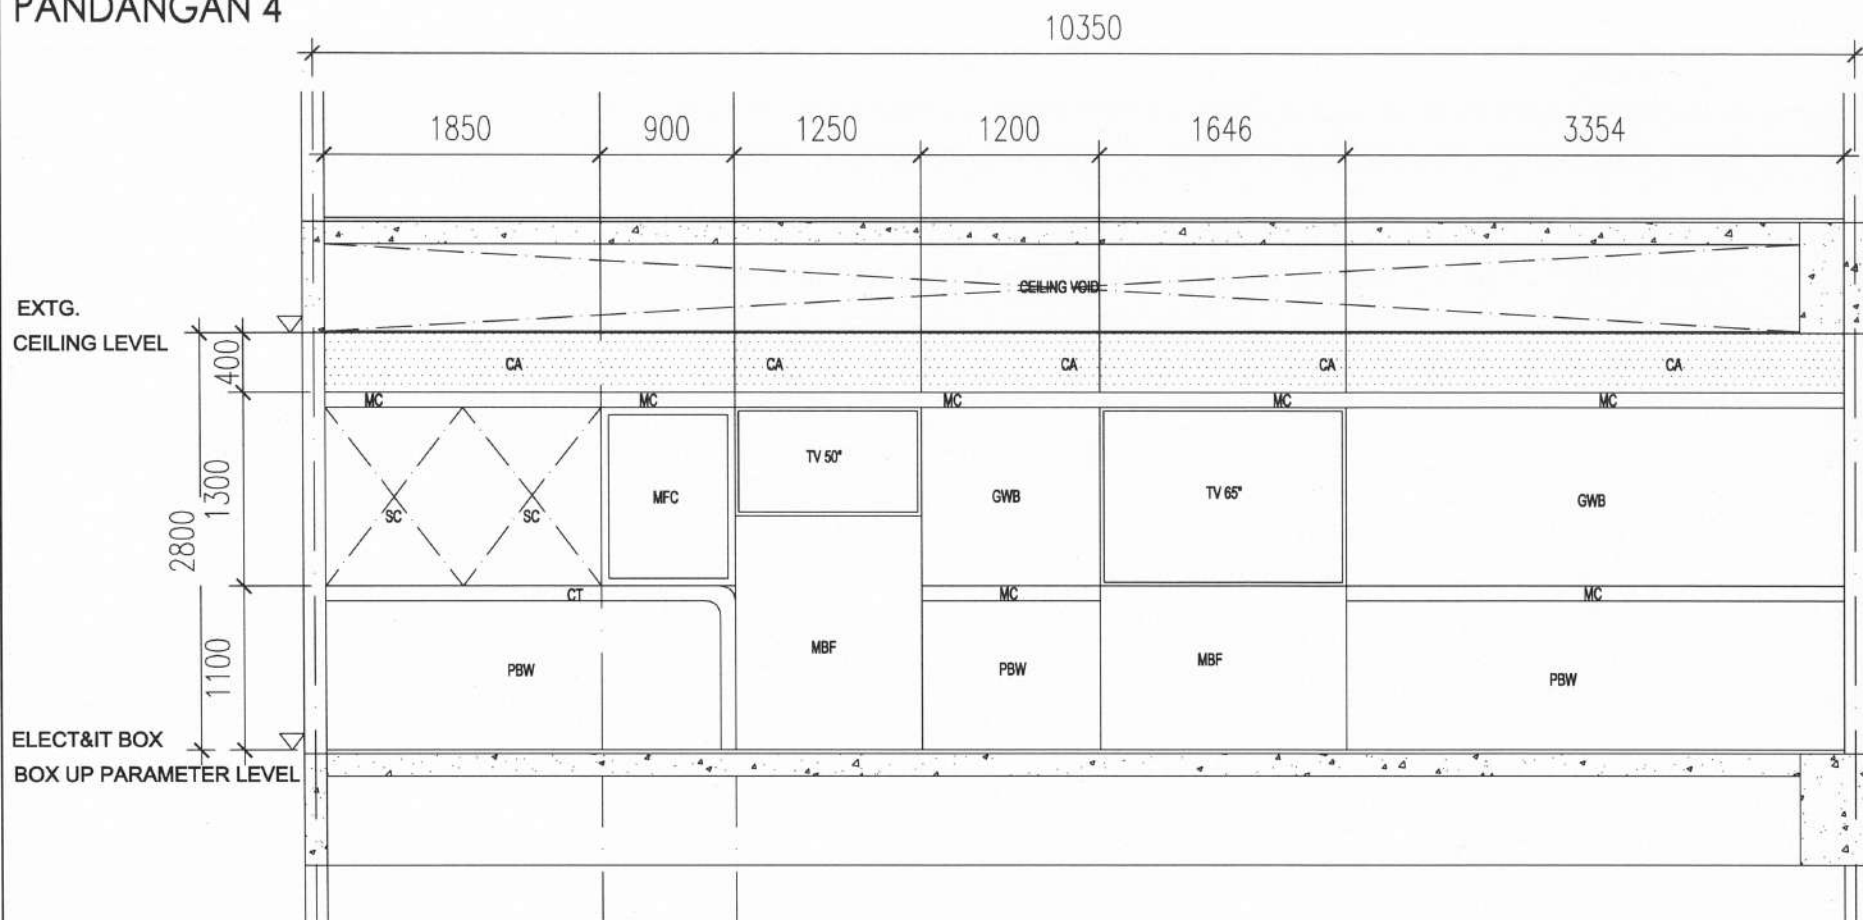

JADUAL KEMASAN:

KOD	SPESIFIKASI
TV 50"	50" TV wall mounted supply by others.
TV 65"	65" smartboard TV wall mounted supply by others.
EC	1200mm x 600mm x 12 mm thk. extg. suspended ceiling to be refurbish and repaint
CA	3mm thk. acrylic panel at 350mm height with calligraphy sticker write up all away panel to S.O approval
SWP+WP	50mm thk sliding nyatohply wall finished c/w wall paper to S.O approval.
MBF	75mm total thk nyatohply wall panel finished with melamine to S.O approval.
MC	150mm total thk nyatohply copping finished with melamine to S.O approval.
PBW	150mm thk. extg. wall to making good and finish with paint to S.O approval.
VR	2mm thk. patterned vinyl roll floor finished with 100mm height PVC skirting all around to S.O approval
EFW	12mm thk. extg. fixed window to be remain.
PH	2400mm x 900mm pigeon hole by others.
MFC	50mm thk nyatohply frame finished with melamine and calligraphy wall paper.
AT	75mm thk x 75mm GRC coping finish with paint to SO approvals.
GWB	1500mm(W) x 1200mm(H) writing glassboard supply by others.
SC	950mm(W)X1200mm(L)X250mm(D) Nyatoh Ply finished with paint storage cabinet to installer detail by S.O Approval.
CT	600mm(W) x 2700mm(L) x 1100mm(H) x 100mm thk. Nyatoh Ply finished with paint counter top to installer detail by S.O Approval.
E&ITSC	875mm(W) x 1200mm(H) x 300mm(D) nyatoh ply finished with paint to installer detail by S.O approval.
GD	1800mm x 2400mm x 12mm double leave tempered glass door inclusive with necessary fittings to manufactures detail by S.O approval.

PANDANGAN 3

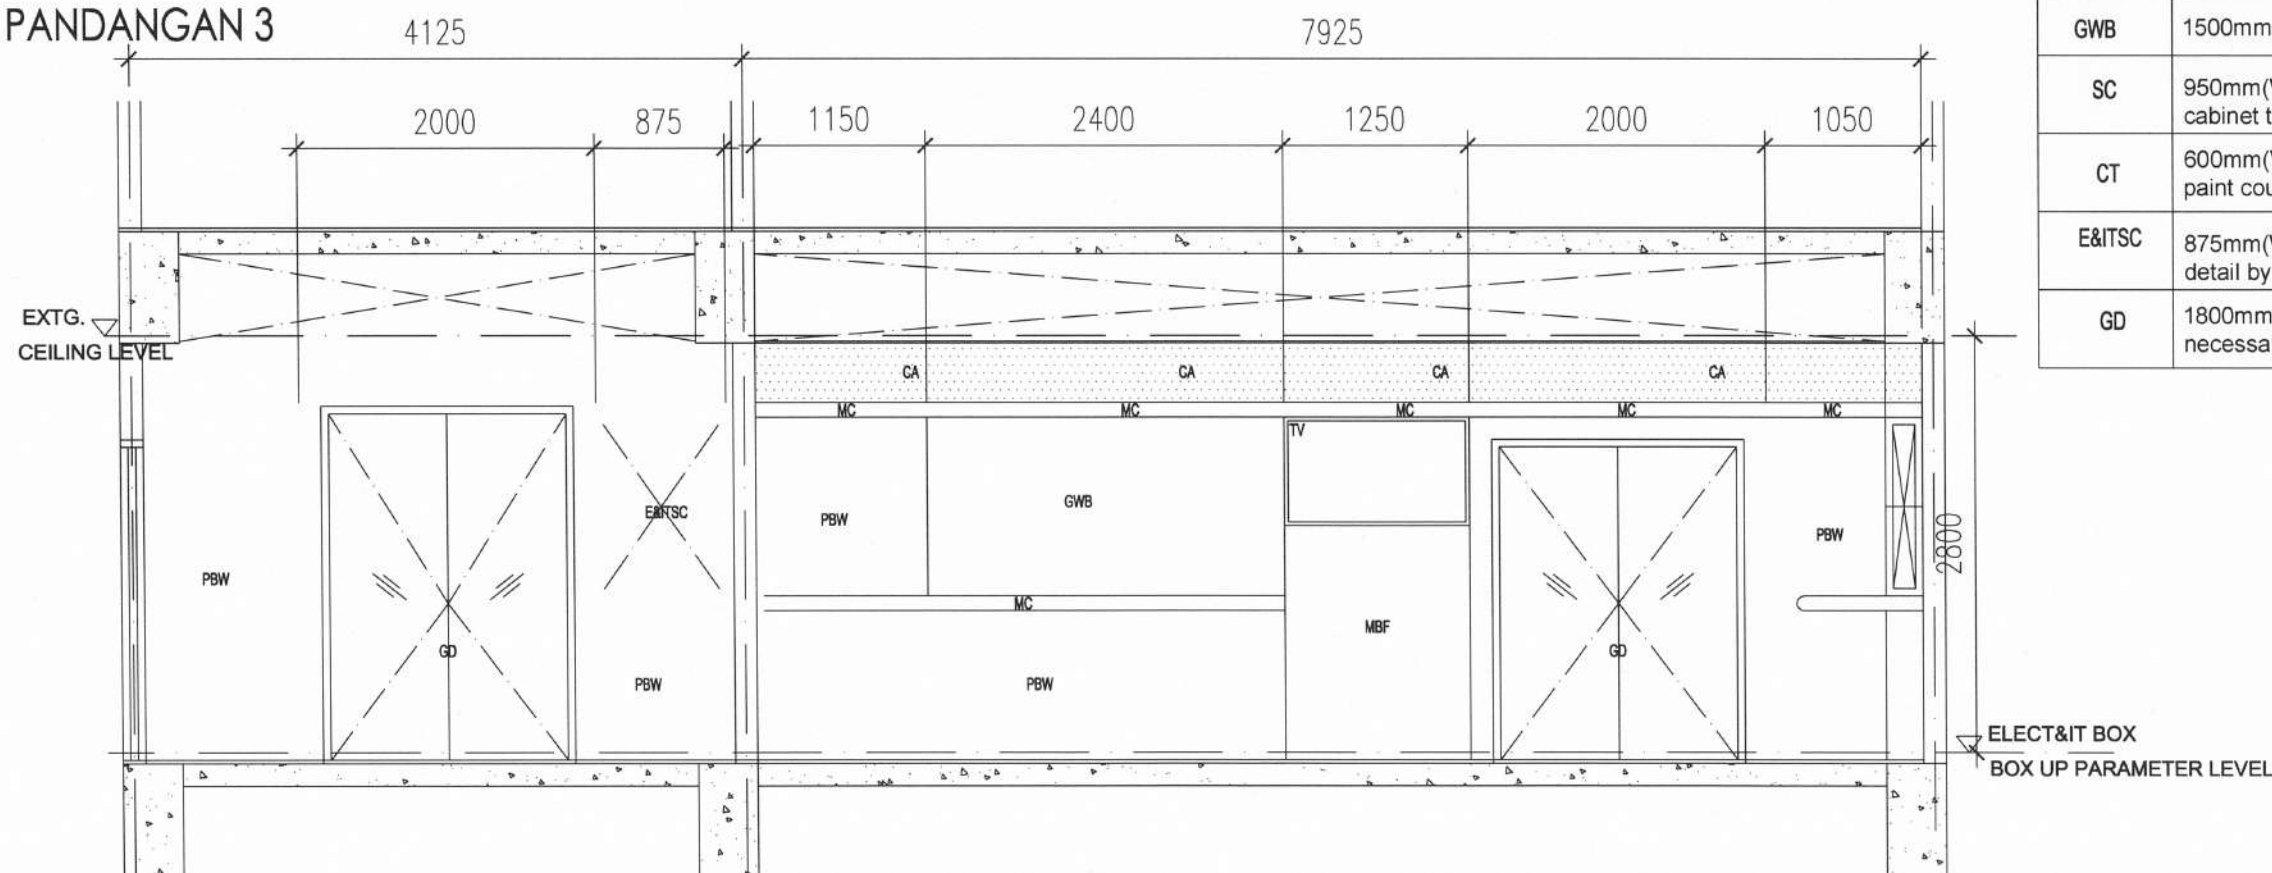

LUKISAN SEBUTHARGA

TAJUK PROJEK :
KERJA-KERJA PENGUBAHSUAIAN BANGUNAN SEDIADA
BAGI PENEMPATAN "LEARNING SPACE" DI UNIVERSITI
SAINS ISLAM MALAYSIA,
BANDAR BARU NILAI,
NEGERI SEMBILAN DARUL KHUSUS

TAJUK LUKISAN :
BANGUNAN F.P.Q.S - MAKMAL HADIS (PAKEJ C)
- PANDANGAN 3 & PANDANGAN 4


SKALA LUKISAN :
1 : 50

DILUKIS : M.A.M.A

DISEMAK : KETUA-KETUA UNIT JPPF,USIM

TARIKH : SEPTEMBER 2021

NO. LUKISAN : USIM/SLC/FPQS-HADIS/05

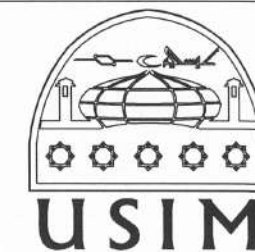

PENGARAH PEMBANGUNAN:

JABATAN PEMBANGUNAN DAN PENGURUSAN FASILITI
UNIVERSITI SAINS ISLAM MALAYSIA,
BANDAR BARU NILAI, 71800 NILAI,
NEGERI SEMBILAN DARUL KHUSUS



LUKISAN SEBUTHARGA

TAJUK PROJEK :
 KERJA-KERJA PENGUBAHSUAIAN BANGUNAN SEDIADA
 BAGI PENEMPATAN "LEARNING SPACE" DI UNIVERSITI
 SAINS ISLAM MALAYSIA,
 BANDAR BARU NILAI,
 NEGERI SEMBILAN DARUL KHUSUS

TAJUK LUKISAN :
 BANGUNAN F.P.Q.S - MAKMAL HADIS (PAKEJ C)
 - 3D PERSPEKTIF

SKALA LUKISAN :
 N.T.S

DILUKIS : M.A.M.A

DISEMAK : KETUA-KETUA UNIT JPPF,USIM

TARIKH : SEPTEMBER 2021

NO. LUKISAN : USIM/SLC/FPQS-HADIS/06



PENGARAH PEMBANGUNAN:

.....
 JABATAN PEMBANGUNAN DAN PENGURUSAN FASILITI
 UNIVERSITI SAINS ISLAM MALAYSIA,
 BANDAR BARU NILAI, 71800 NILAI,
 NEGERI SEMBILAN DARUL KHUSUS